



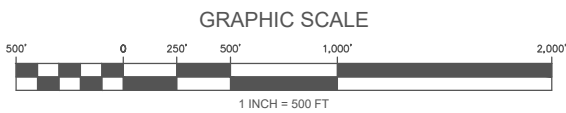


PATUXENT GREENS WETLAND IMPACT PLATES

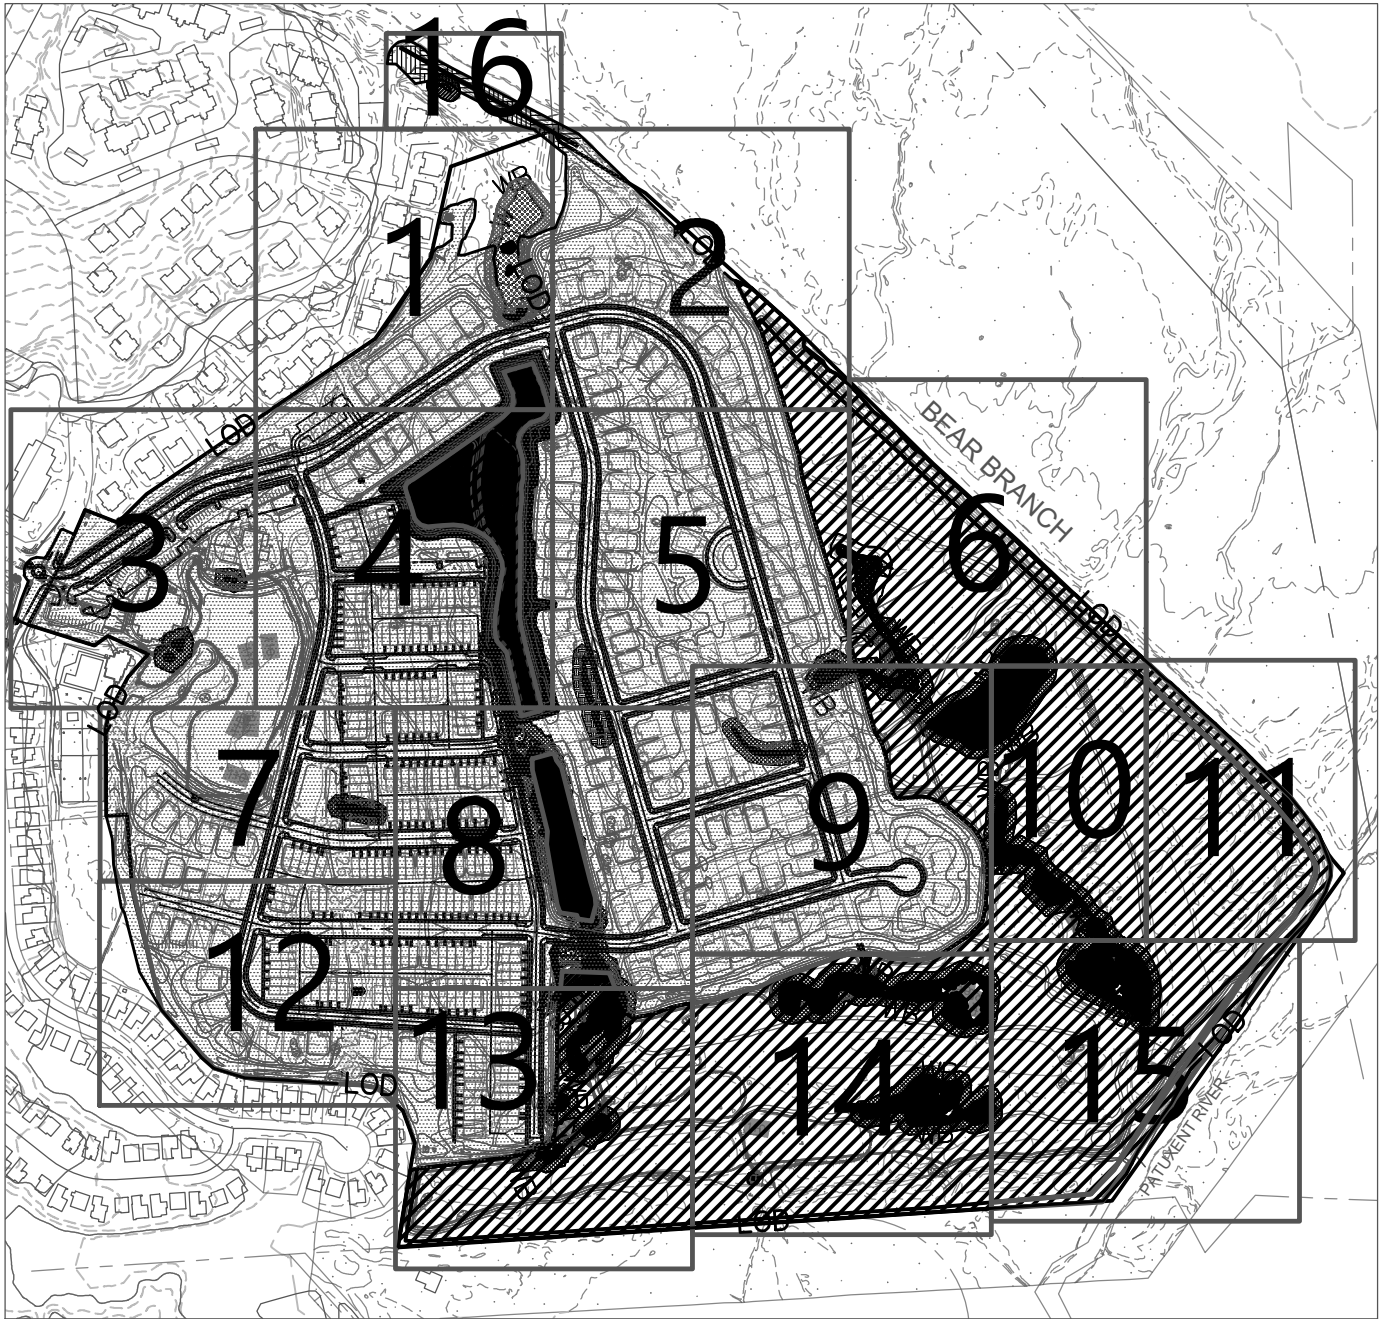

Revision #10 06.03.19

LEGEND

-  Floodplain Impact - FILL
-  Floodplain Impact - CUT
-  Pond Boundary

Prepared For:

CS PATUXENT GREENS, LLC
6290 Montrose Road
Rockville, MD 20852
Attn: Alan D. Cohen
Phone: 301-692-4000

**PATUXENT GREENS
WETLAND IMPACT PLATES**


COVER SHEET

**RODGERS
CONSULTING**


1101 Mercantile Lane, Suite 280, Largo, Maryland 20774
Ph: 301.948.4700 www.rodgers.com

	BY	DATE	SCALE: 1"=500'
BASE DATA			JOB No. 1262A
DESIGNED			DATE: OCT.2018
DRAWN			
REVIEWED			
RELEASE FOR			SHEET No. 1 OF 18
BY _____		DATE _____	

CONNECTS TO IMPACT PLATE 16

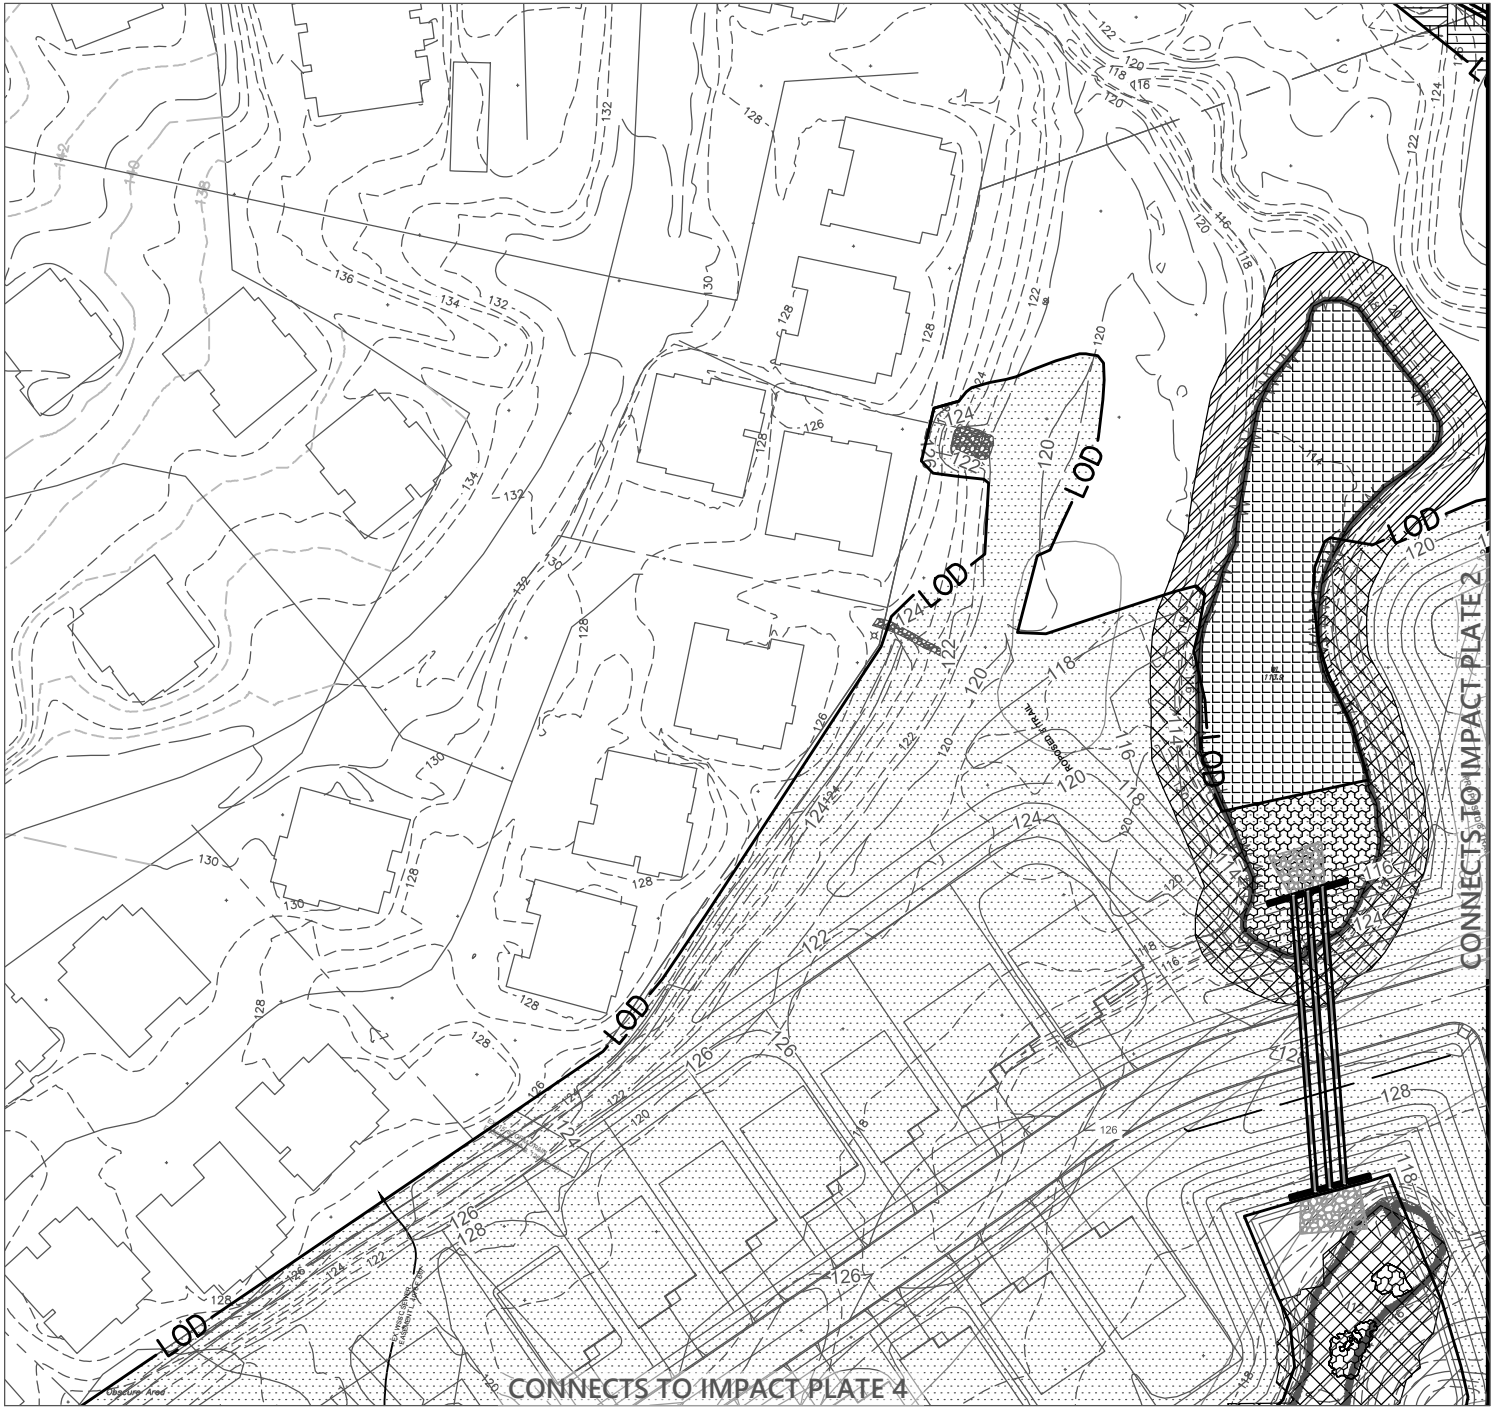

GRAPHIC SCALE

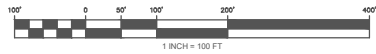

Revision #10 06.03.19

LEGEND

- Temporary Floodplain Impact
- Emergent Wetland - NO IMPACT
- Wetland Buffer - NO IMPACT
- Emergent Wetland Impact
- Wetland Buffer Impact
- Floodplain Impact - FILL
- Floodplain Impact - CUT
- Pond Boundary

Impacts to Regulated Resources						
Impact	Description	Non-Tidal Emergent Wetlands Permanent (SF)	Wetland Buffer Permanent (SF)	100-Year Floodplain Permanent CUT (SF)	100-Year Floodplain Permanent FILL (SF)	100-Year Floodplain Temporary Impact (SF)
1	Grading/Roadway/Home Construction	5,733	17,763	9,410	192,648	920


Prepared For:
Patuxent Greens
 CS PATUXENT GREENS, LLC
 6290 Montrose Road
 Rockville, MD 20852
 Attn: Alan D. Cohen
 Phone: 301-692-4000

Patuxent Greens
 IMPACT PLATE 1

RODGERS CONSULTING
 1101 Mercantile Lane, Suite 280, Largo, Maryland 20774
 Ph: 301.948.4700 www.rodgers.com

BY	DATE	SCALE: 1"=100'
BASE DATA		JOB No. 1262A
DESIGNED		DATE: OCT.2018
DRAWN		
REVIEWED		
RELEASE FOR		SHEET No. 2 OF 18
BY	DATE	

JOB-TYPE-OF-PLAN

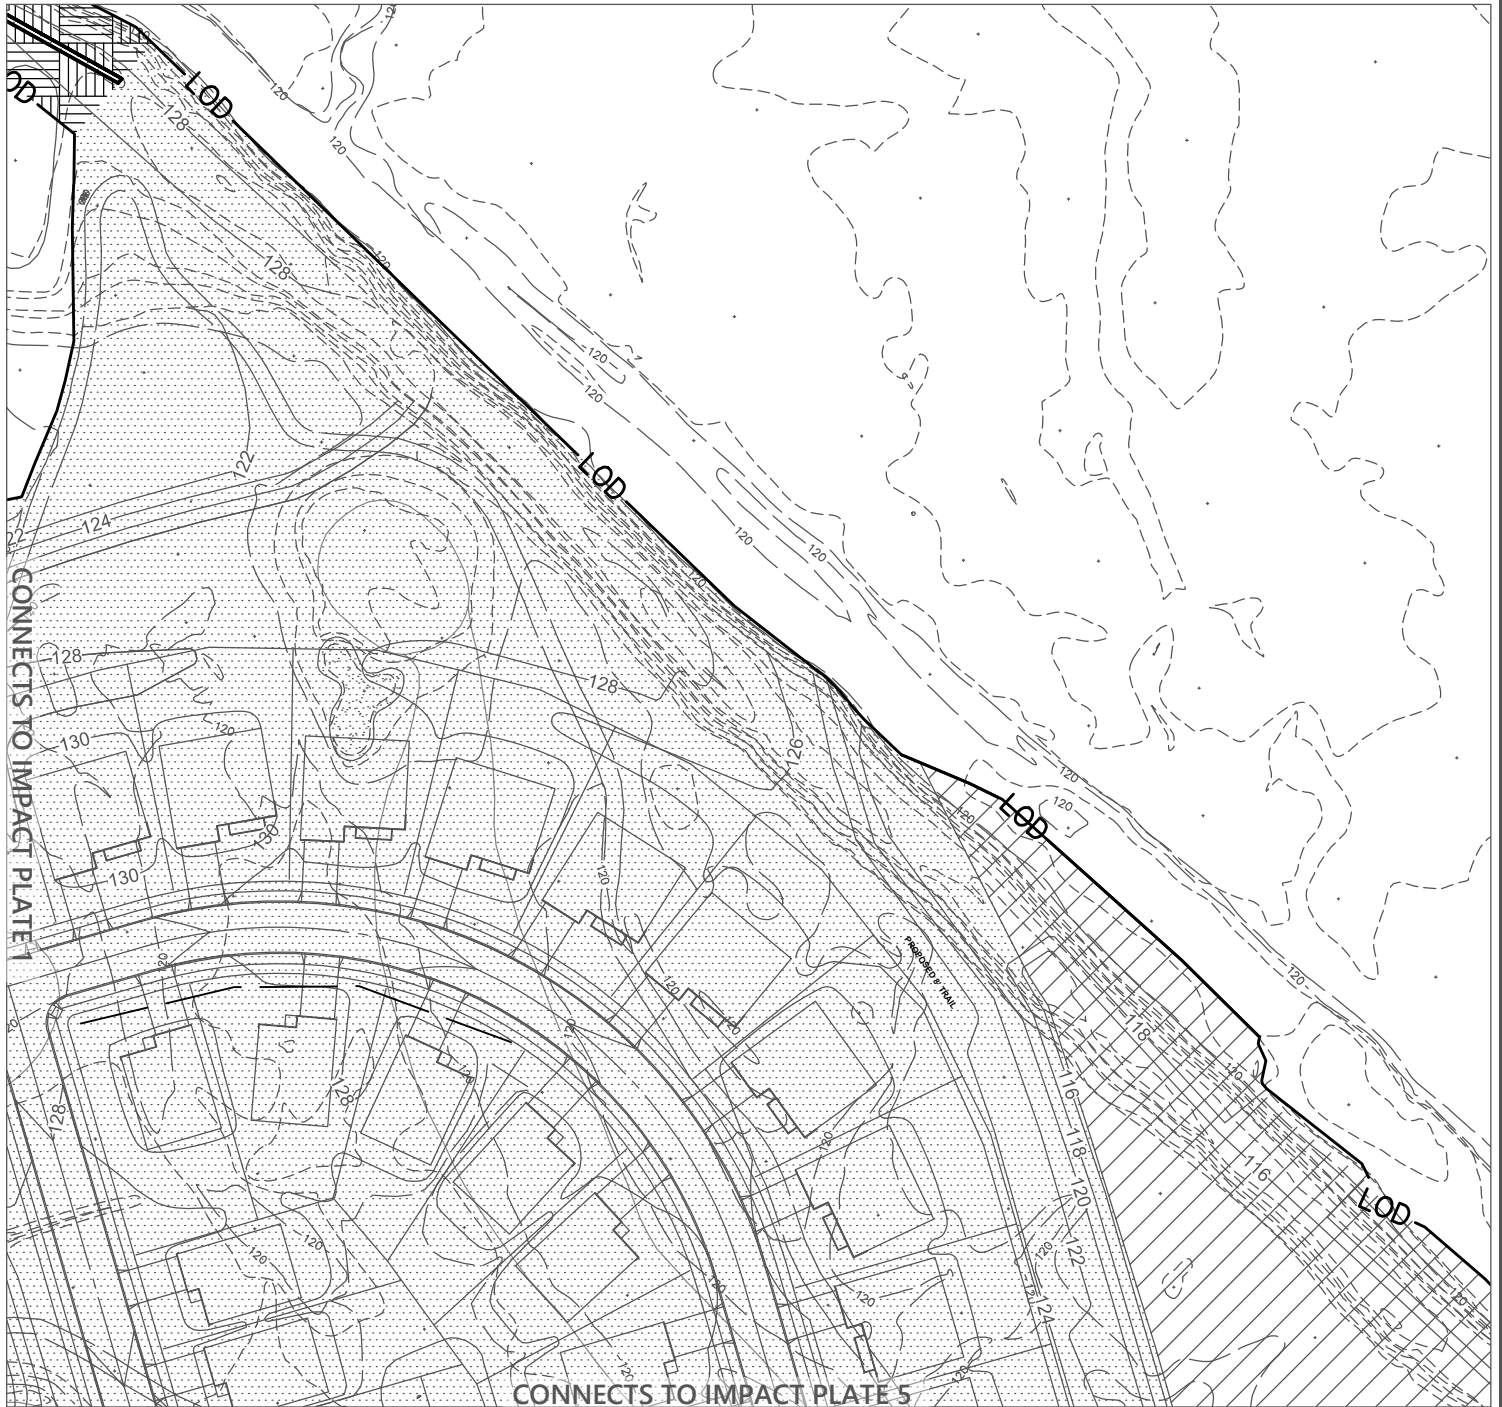

GRAPHIC SCALE



Revision #10 06.03.19

Impacts to Regulated Resources						
Impact	Description	Non-Tidal Emergent Wetlands Permanent (SF)	Wetland Buffer Permanent (SF)	100-Year Floodplain Permanent CUT (SF)	100-Year Floodplain Permanent FILL (SF)	100-Year Floodplain Temporary Impact (SF)
2	Grading/Roadway/Home Construction	0	0	36,985	278,036	3,192

LEGEND

- Temporary Floodplain Impact
- Emergent Wetland Impact
- Wetland Buffer Impact
- Floodplain Impact - FILL
- Floodplain Impact - CUT
- Pond Boundary

Prepared For:

CS PATUXENT GREENS, LLC
6290 Montrose Road
Rockville, MD 20852
Attn: Alan D. Cohen
Phone: 301-692-4000

Patuxent Greens


IMPACT PLATE 2

RODGERS
CONSULTING

1101 Mercantile Lane, Suite 280, Largo, Maryland 20774
Ph: 301.948.4700 www.rodgers.com

	BY	DATE	SCALE: 1"=100'
BASE DATA			JOB No. 1262A
DESIGNED			DATE: OCT.2018
DRAWN			
REVIEWED			
RELEASE FOR			SHEET No. 3 OF 18
BY	DATE		

JOB-TYPE-OF-PLAN

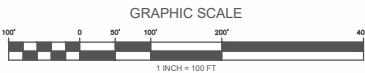

Impacts to Regulated Resources

Impact	Description	Non-Tidal Emergent Wetlands Permanent (SF)	Wetland Buffer Permanent (SF)	100-Year Floodplain Permanent CUT (SF)	100-Year Floodplain Permanent FILL (SF)
3	Grading/Roadway/Home Construction	933	11,261	0	284,959

Revision #10 06.03.19

LEGEND

- Emergent Wetland Impact
- Wetland Buffer Impact
- Floodplain Impact - FILL
- Floodplain Impact - CUT
- Pond Boundary

Prepared For:

CS PATUXENT GREENS, LLC
6290 Montrose Road
Rockville, MD 20852
Attn: Alan D. Cohen
Phone: 301-692-4000

Patuxent Greens

IMPACT PLATE 3

RODGERS
CONSULTING

1101 Mercantile Lane, Suite 280, Largo, Maryland 20774
Ph: 301.948.4700 www.rodgers.com

	BY	DATE	SCALE: 1"=100'
BASE DATA			JOB No. 1262A
DESIGNED			DATE: OCT.2018
DRAWN			
REVIEWED			
RELEASE FOR			SHEET No. 4 OF 18
BY		DATE	



CONNECTS TO IMPACT PLATE 1

CONNECTS TO IMPACT PLATE 3

CONNECTS TO IMPACT PLATE 5

CONNECTS TO IMPACT PLATES 7 & 8

GRAPHIC SCALE



Impacts to Regulated Resources

Impact	Description	Non-Tidal Emergent Wetlands Permanent (SF)	Wetland Buffer Permanent (SF)	100-Year Floodplain Permanent CUT (SF)	100-Year Floodplain Permanent FILL (SF)
4	Grading/Roadway/Home Construction	2,416	44,906	93,969	505,620

LEGEND

- Emergent Wetland Impact
- Wetland Buffer Impact
- Floodplain Impact - FILL
- Floodplain Impact - CUT
- Pond Boundary

Revision #10 06.03.19

Prepared For:

CS PATUXENT GREENS, LLC
6290 Montrose Road
Rockville, MD 20852
Attn: Alan D. Cohen
Phone: 301-692-4000


Patuxent Greens
IMPACT PLATE 4

RODGERS
CONSULTING

1101 Mercantile Lane, Suite 280, Largo, Maryland 20774
Ph: 301.948.4700 www.rodgers.com

	BY	DATE	SCALE: 1"=100'
BASE DATA			JOB No. 1262A
DESIGNED			DATE: OCT.2018
DRAWN			
REVIEWED			
RELEASE FOR			SHEET No. 5 OF 18
BY	DATE		

JOB-TYPE-OF-PLAN

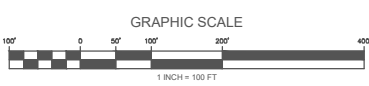

Revision #10 06.03.19

Impacts to Regulated Resources						
Impact	Description	Non-Tidal Emergent Wetlands Permanent (SF)	Wetland Buffer Permanent (SF)	Scrub Shrub Wetlands Permanent (SF)	100-Year Floodplain Permanent CUT (SF)	100-Year Floodplain Permanent FILL (SF)
5	Grading/Roadway/Home Construction	361	11,102	1,770	50,863	504,805

LEGEND

- Schrub Scrub Wetland Impact
- Emergent Wetland Impact
- Wetland Buffer Impact
- Floodplain Impact - FILL
- Floodplain Impact - CUT
- Pond Boundary



Prepared For:
Patuxent Greens
 CS PATUXENT GREENS, LLC
 6290 Montrose Road
 Rockville, MD 20852
 Attn: Alan D. Cohen
 Phone: 301-692-4000

Patuxent Greens
 IMPACT PLATE 5

RODGERS
 CONSULTING
 1101 Mercantile Lane, Suite 280, Largo, Maryland 20774
 Ph: 301.948.4700 www.rodgers.com

BASE DATA	BY	DATE	SCALE: 1"=100'
DESIGNED			JOB No. 1262A
DRAWN			DATE: OCT.2018
REVIEWED			
RELEASE FOR			SHEET No. 6 OF 18
BY		DATE	

JOB-TYPE-OF-PLAN

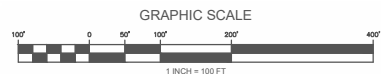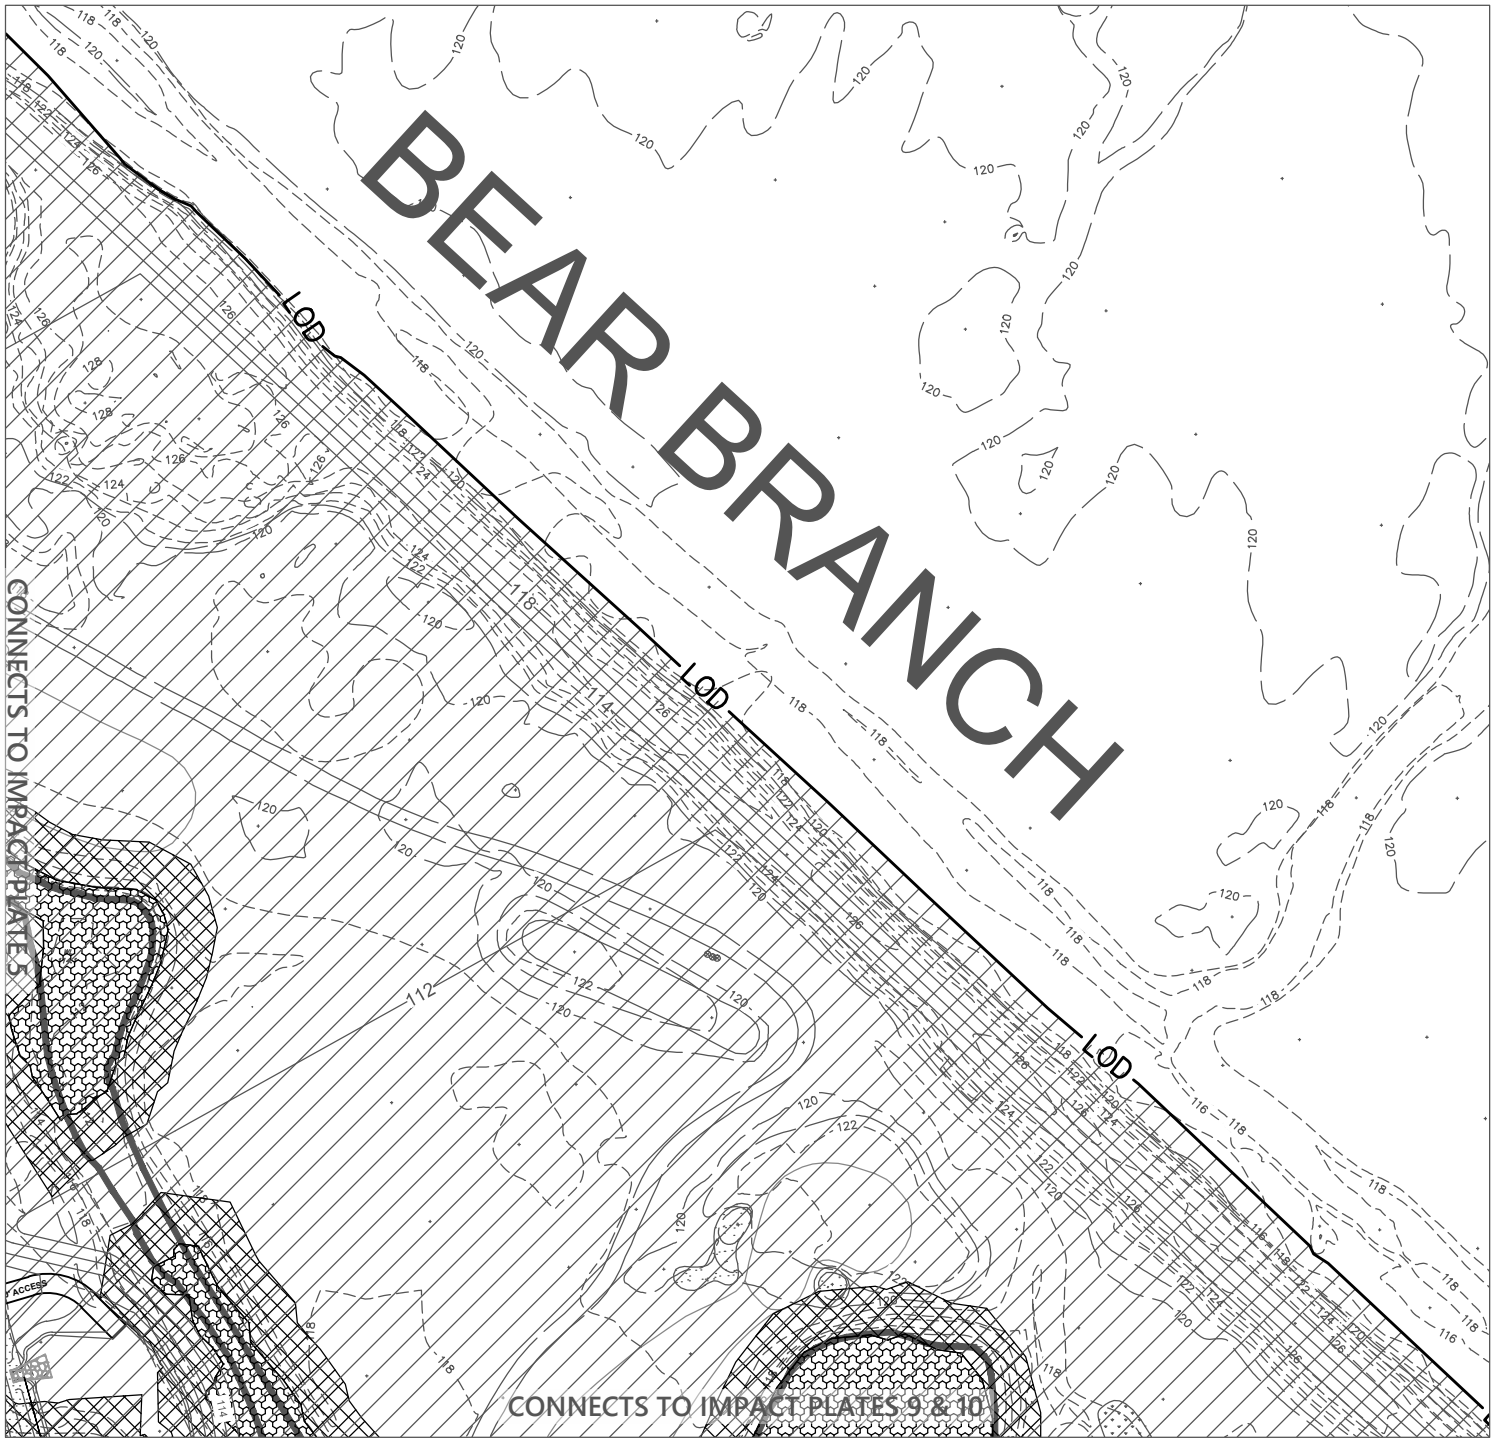

Impacts to Regulated Resources

Impact	Description	Non-Tidal Emergent Wetlands Permanent (SF)	Wetland Buffer Permanent (SF)	100-Year Floodplain Permanent CUT (SF)	100-Year Floodplain Permanent FILL (SF)
6	Grading/Roadway/Home Construction	15,497	37,694	284,826	618

LEGEND

- Emergent Wetland Impact
- Wetland Buffer Impact
- Floodplain Impact - FILL
- Floodplain Impact - CUT
- Pond Boundary

Revision #10 06.03.19


Prepared For:
CS PATUXENT GREENS, LLC
 6290 Montrose Road
 Rockville, MD 20852
 Attn: Alan D. Cohen
 Phone: 301-692-4000

Patuxent Greens
 IMPACT PLATE 6


RODGERS
CONSULTING
 1101 Mercantile Lane, Suite 280, Largo, Maryland 20774
 Ph: 301.948.4700 www.rodgers.com

BASE DATA	BY	DATE	SCALE: 1"=100'
DESIGNED			JOB No. 1262A
DRAWN			DATE: OCT.2018
REVIEWED			
RELEASE FOR			SHEET No. 7 OF 18
BY	DATE		

JOB-TYPE-OF-PLAN

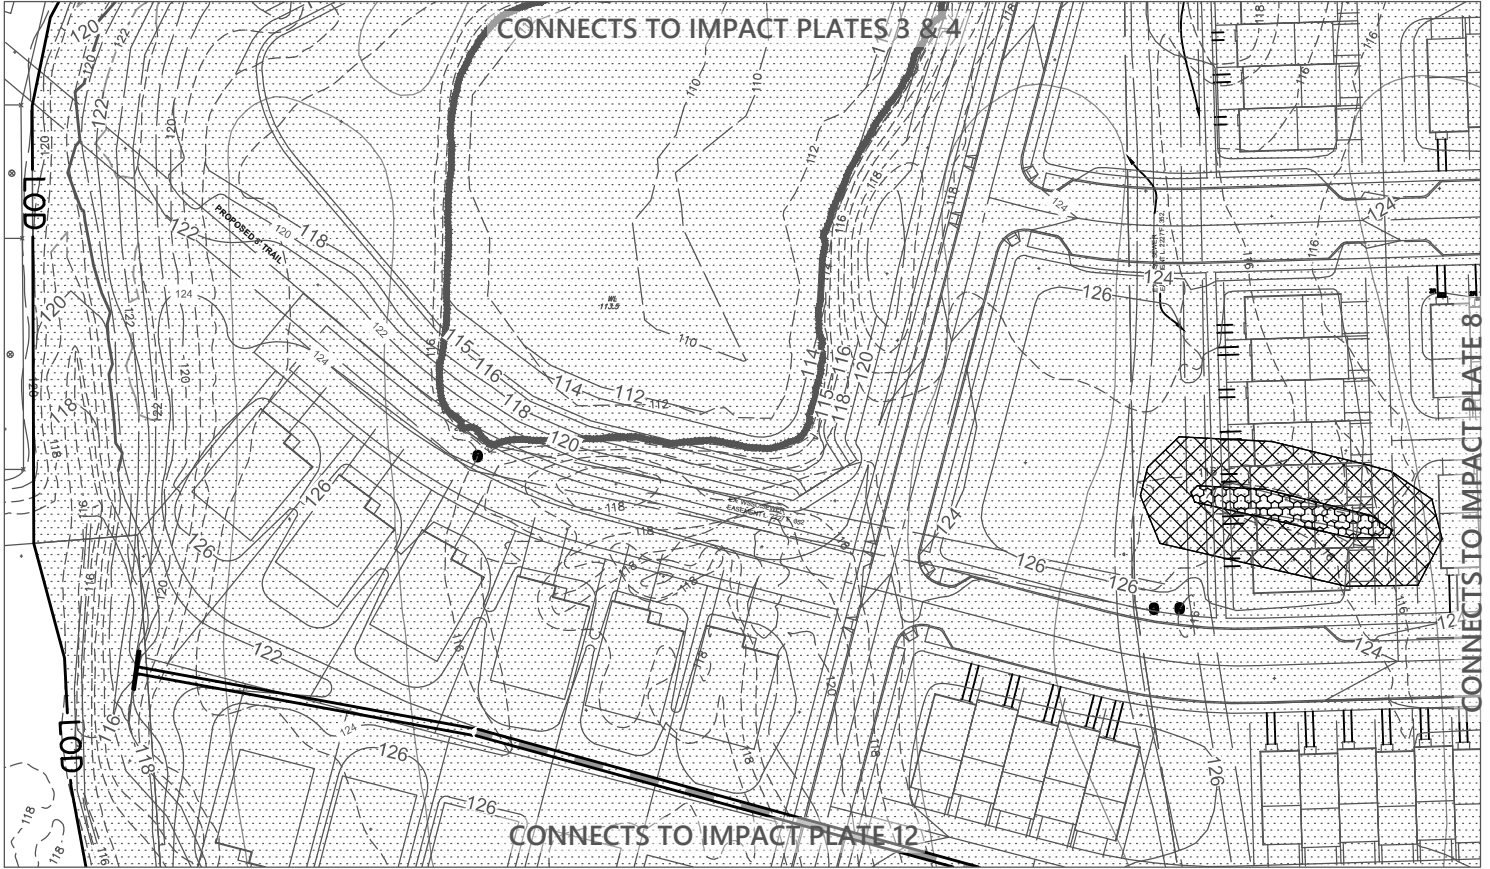




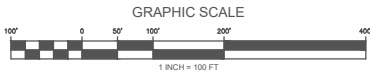

Revision #10 06.03.19



Impacts to Regulated Resources

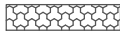Impact	Description	Non-Tidal Emergent Wetlands Permanent (SF)	Wetland Buffer Permanent (SF)	100-Year Floodplain Permanent CUT (SF)	100-Year Floodplain Permanent FILL (SF)
7	Grading/Roadway/Home Construction	1,320	7,758	0	336,837

LEGEND

-  Emergent Wetland Impact
-  Wetland Buffer Impact
-  Floodplain Impact - FILL
-  Floodplain Impact - CUT
-  Pond Boundary

Prepared For:

CS PATUXENT GREENS, LLC
6290 Montrose Road
Rockville, MD 20852
Attn: Alan D. Cohen
Phone: 301-692-4000

Patuxent Greens
IMPACT PLATE 7

RODGERS
CONSULTING

1101 Mercantile Lane, Suite 280, Largo, Maryland 20774
Ph: 301.948.4700 www.rodgers.com

BY	DATE	SCALE: 1"=100'
BASE DATA		JOB No. 1262A
DESIGNED		DATE: OCT.2018
DRAWN		
REVIEWED		
RELEASE FOR		SHEET No. 8 OF 18
BY	DATE	

JOB-TYPE-OF-PLAN



Impacts to Regulated Resources						
Impact	Description	Non-Tidal Emergent Wetlands Permanent (SF)	Wetlands Buffer Permanent (SF)	Non-Tidal scrub shrub Wetlands Permanent (SF)	100-Year Floodplain Permanent CUT (SF)	100-Year Floodplain Permanent FILL (SF)
8	Grading/Roadway/Home Construction	24,906	70,323	1,148	42,334	522,348

Revision #10 06.03.19

LEGEND

- Scrub Shrub Wetland Impact
- Emergent Wetland Impact
- Wetland Buffer Impact
- Floodplain Impact - FILL
- Floodplain Impact - CUT
- Pond Boundary

Prepared For:

CS PATUXENT GREENS, LLC
6290 Montrose Road
Rockville, MD 20852
Attn: Alan D. Cohen
Phone: 301-692-4000

Patuxent Greens


IMPACT PLATE 8

RODGERS
CONSULTING

1101 Mercantile Lane, Suite 280, Largo, Maryland 20774
Ph: 301.948.4700 www.rodgers.com

BY	DATE	SCALE: 1"=100'
BASE DATA		JOB No. 1262A
DESIGNED		DATE: OCT.2018
DRAWN		
REVIEWED		
RELEASE FOR	<input type="checkbox"/>	SHEET No. 9 OF 18
BY	DATE	

JOB-TYPE-OF-PLAN

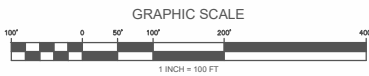

Impacts to Regulated Resources

Impact	Description	Non-Tidal Emergent Wetlands Permanent (SF)	Wetland Buffer Permanent (SF)	100-Year Floodplain Permanent CUT (SF)	100-Year Floodplain Permanent FILL (SF)
9	Grading/Roadway/Home Construction	24,225	43,243	120,947	462,966

LEGEND

- Emergent Wetland Impact
- Wetland Buffer Impact
- Floodplain Impact - FILL
- Floodplain Impact - CUT
- Pond Boundary

Revision #10 06.03.19

Prepared For:

CS PATUXENT GREENS, LLC
6290 Montrose Road
Rockville, MD 20852
Attn: Alan D. Cohen
Phone: 301-692-4000


Patuxent Greens
IMPACT PLATE 9

RODGERS
CONSULTING


1101 Mercantile Lane, Suite 280, Largo, Maryland 20774
Ph: 301.948.4700 www.rodgers.com

	BY	DATE	SCALE: 1"=100'
BASE DATA			JOB No. 1262A
DESIGNED			DATE: OCT.2018
DRAWN			
REVIEWED			
RELEASE FOR			SHEET No. 10 OF 18
BY		DATE	

JOB-TYPE-OF-PLAN

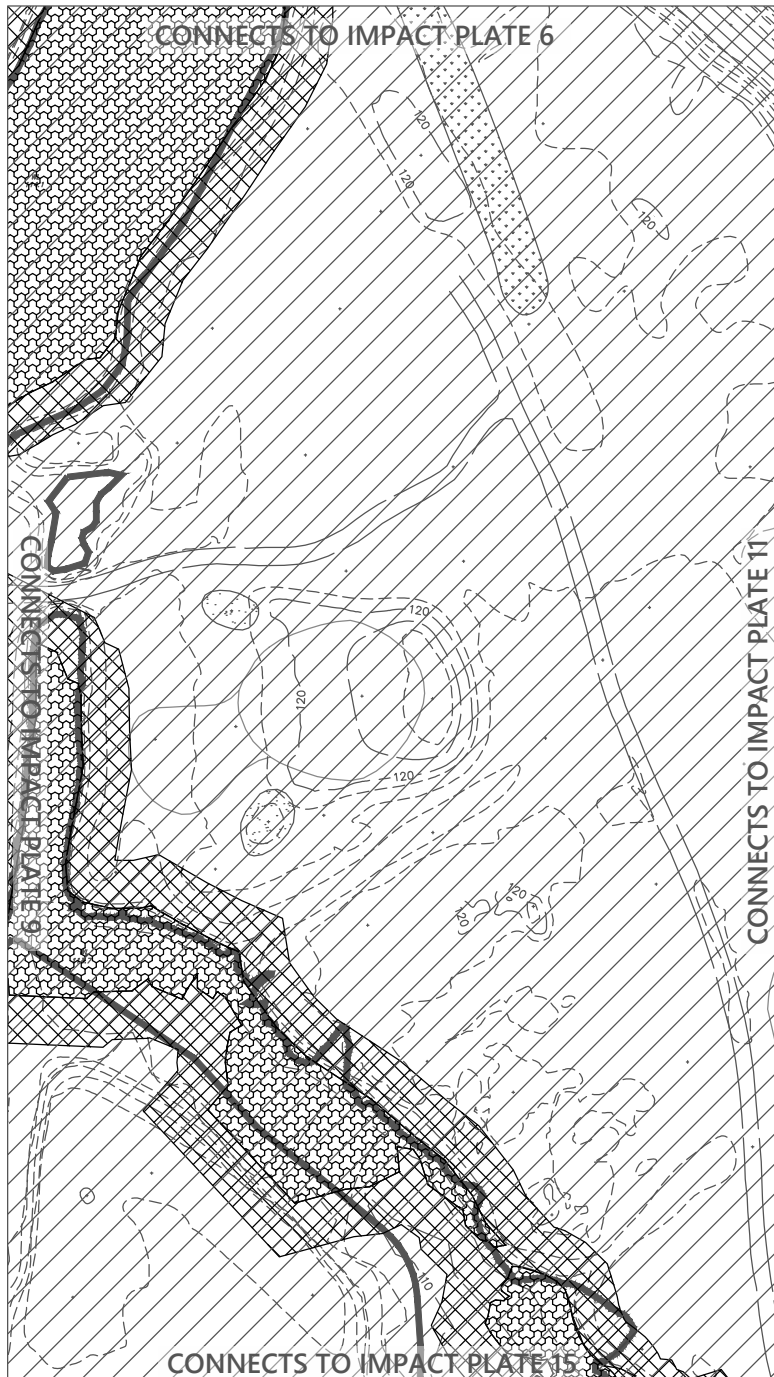

Revision #10 06.03.19

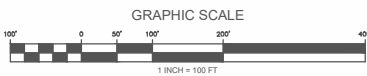

Impacts to Regulated Resources

Impact	Description	Non-Tidal Emergent Wetlands Permanent (SF)	Wetland Buffer Permanent (SF)	100-Year Floodplain Permanent CUT (SF)	100-Year Floodplain Permanent FILL (SF)
10	Grading/Roadway/Home Construction	19,000	51,303	288,356	0

LEGEND

- Emergent Wetland Impact
- Wetland Buffer Impact
- Floodplain Impact - FILL
- Floodplain Impact - CUT
- Pond Boundary

Prepared For:

CS PATUXENT GREENS, LLC
6290 Montrose Road
Rockville, MD 20852
Attn: Alan D. Cohen
Phone: 301-692-4000


Patuxent Greens
IMPACT PLATE 10

RODGERS
CONSULTING


1101 Mercantile Lane, Suite 280, Largo, Maryland 20774
Ph: 301.948.4700 www.rodgers.com

	BY	DATE	SCALE:
BASE DATA			1"=100'
DESIGNED			JOB No. 1262A
DRAWN			DATE: OCT.2018
REVIEWED			
RELEASE FOR			SHEET No.
BY _____	DATE _____		11 OF 18

JOB-TYPE-OF-PLAN

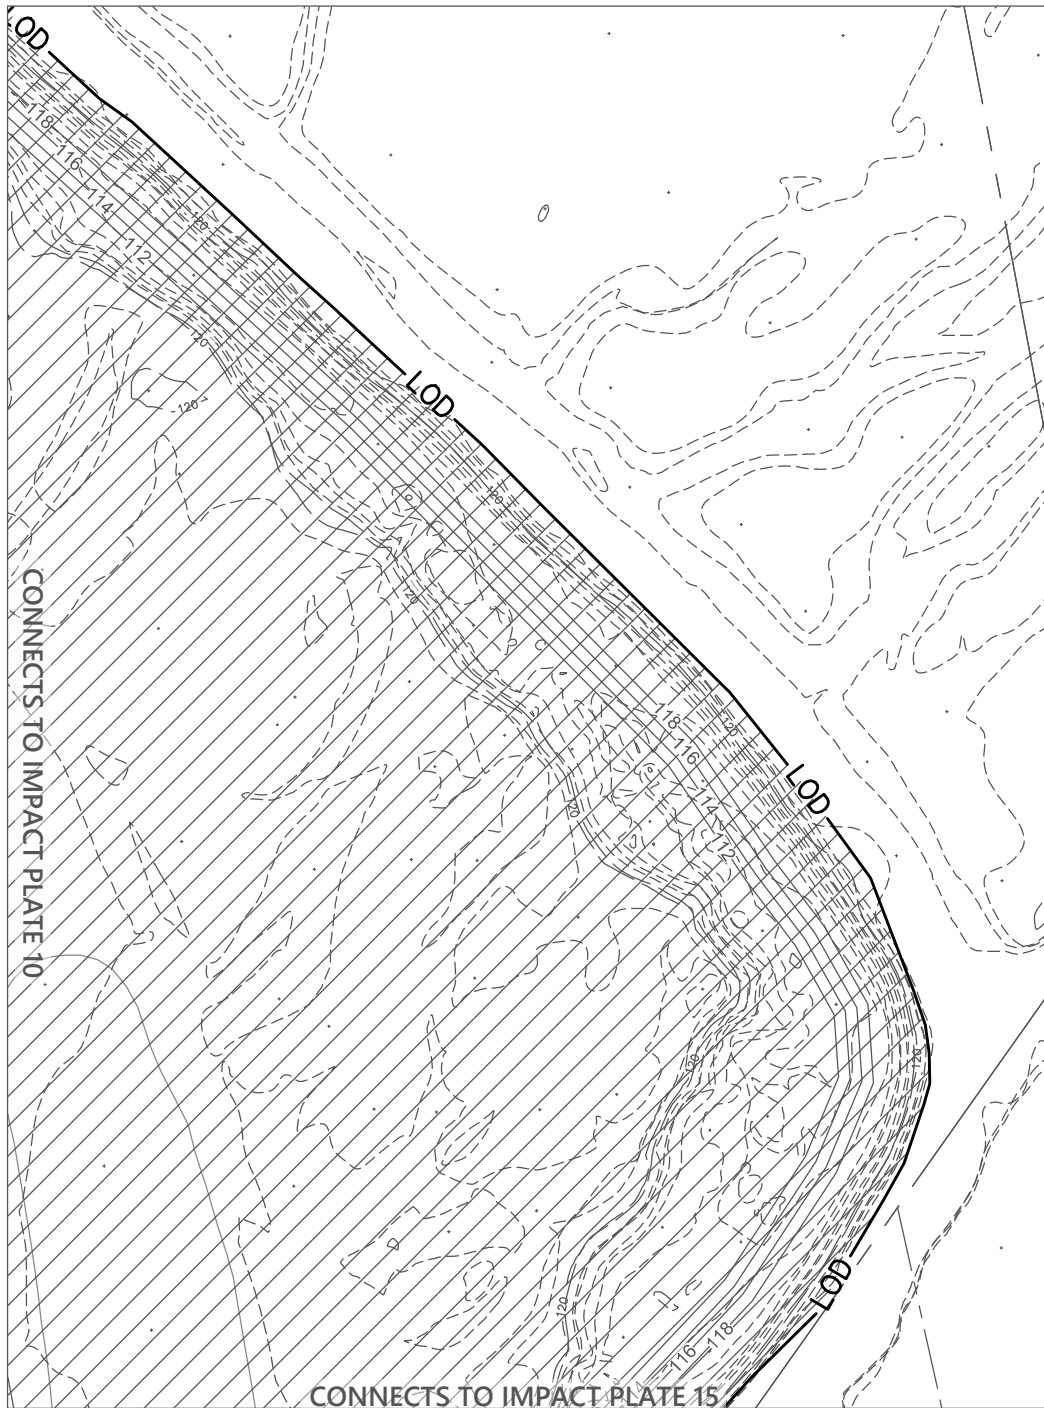

Revision #10 06.03.19

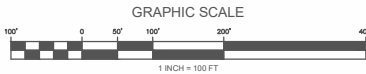

Impacts to Regulated Resources

Impact	Description	Non-Tidal Emergent Wetlands Permanent (SF)	Wetland Buffer Permanent (SF)	100-Year Floodplain Permanent CUT (SF)	100-Year Floodplain Permanent FILL (SF)
11	Grading/Roadway/Home Construction	0	0	232,318	0

LEGEND

- Emergent Wetland Impact
- Wetland Buffer Impact
- Floodplain Impact - FILL
- Floodplain Impact - CUT
- Pond Boundary

Prepared For:

CS PATUXENT GREENS, LLC
6290 Montrose Road
Rockville, MD 20852
Attn: Alan D. Cohen
Phone: 301-692-4000


Patuxent Greens
IMPACT PLATE 11

RODGERS
CONSULTING


1101 Mercantile Lane, Suite 280, Largo, Maryland 20774
Ph: 301.948.4700 www.rodgers.com

	BY	DATE	SCALE: 1"=100'
BASE DATA			JOB No. 1262A
DESIGNED			DATE: OCT.2018
DRAWN			
REVIEWED			
RELEASE FOR			SHEET No. 12 OF 18
BY	DATE		

JOB-TYPE-OF-PLAN

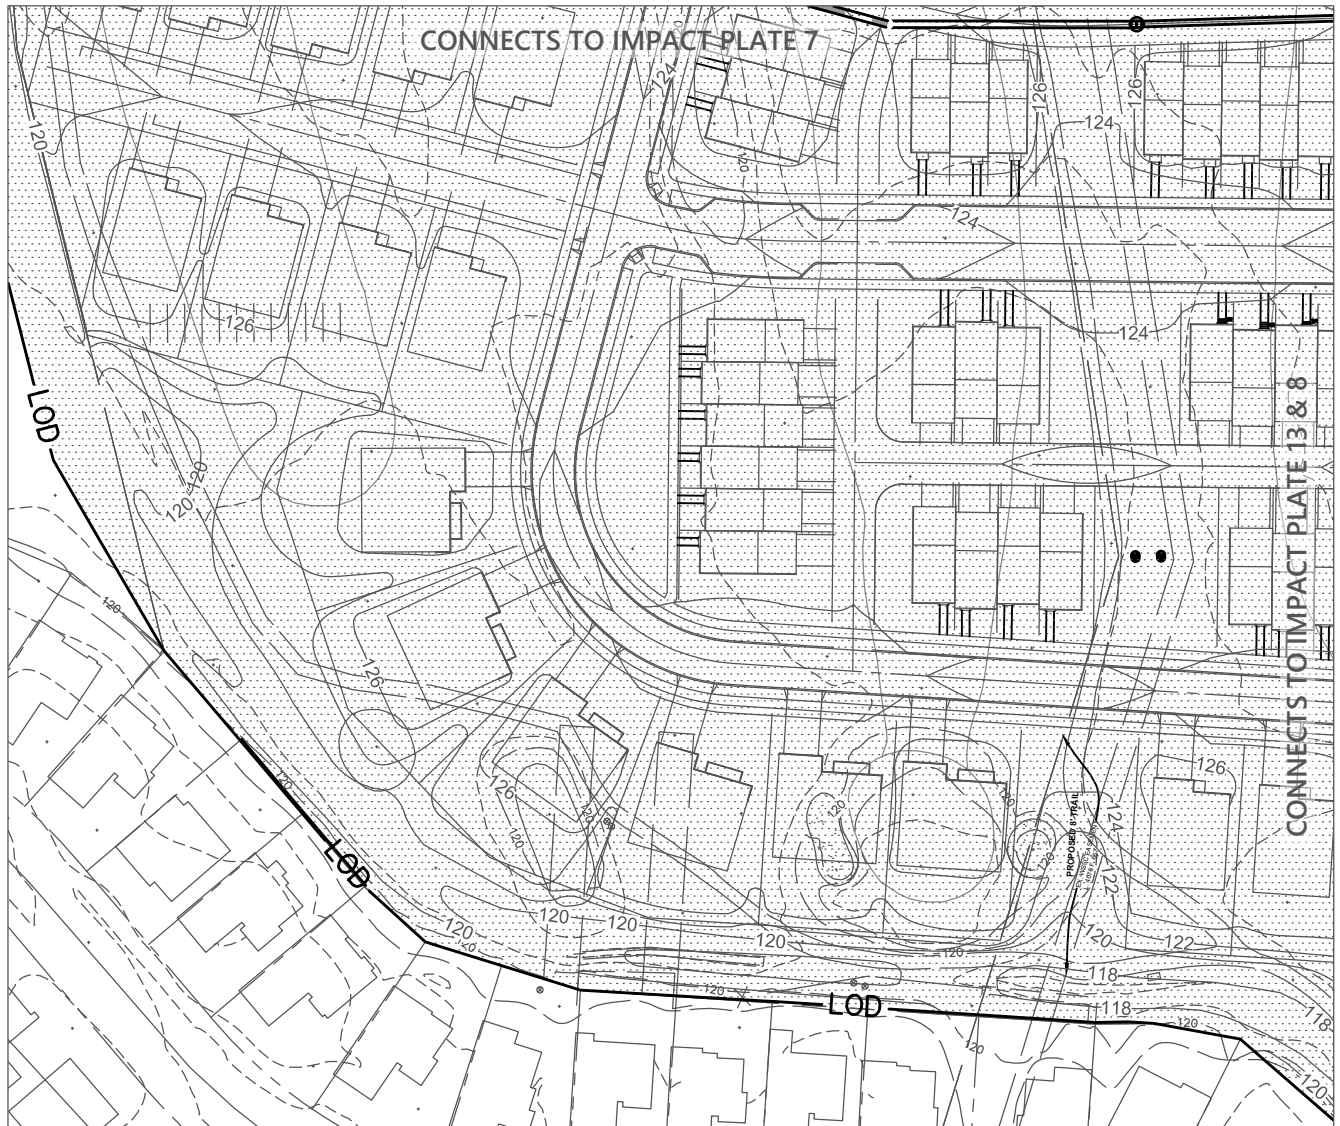



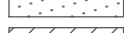

Revision #10 06.03.19

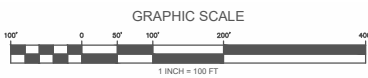

Impacts to Regulated Resources

Impact	Description	Non-Tidal Emergent Wetlands Permanent (SF)	Wetland Buffer Permanent (SF)	100-Year Floodplain Permanent CUT (SF)	100-Year Floodplain Permanent FILL (SF)
12	Grading/Roadway/Home Construction	0	0	0	327,758

LEGEND

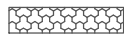-  Emergent Wetland Impact
-  Wetland Buffer Impact
-  Floodplain Impact - FILL
-  Floodplain Impact - CUT
-  Pond Boundary

Prepared For:

CS PATUXENT GREENS, LLC
6290 Montrose Road
Rockville, MD 20852
Attn: Alan D. Cohen
Phone: 301-692-4000


Patuxent Greens
IMPACT PLATE 12

RODGERS
CONSULTING

1101 Mercantile Lane, Suite 280, Largo, Maryland 20774
Ph: 301.948.4700 www.rodgers.com

	BY	DATE	SCALE: 1"=100'
BASE DATA			JOB No. 1262A
DESIGNED			DATE: OCT.2018
DRAWN			SHEET No. 13 OF 18
REVIEWED			
RELEASE FOR			
BY		DATE	

JOB-TYPE-OF-PLAN

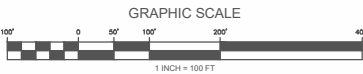

Impacts to Regulated Resources

Impact	Description	Non-Tidal Emergent Wetlands Permanent (SF)	Wetland Buffer Permanent (SF)	100-Year Floodplain Permanent CUT (SF)	100-Year Floodplain Permanent FILL (SF)
13	Grading/Roadway/Home Construction	16,788	50,605	297,711	192,684

Revision #10 06.03.19

LEGEND

- Emergent Wetland Impact
- Wetland Buffer Impact
- Floodplain Impact - FILL
- Floodplain Impact - CUT
- Pond Boundary

Prepared For:

CS PATUXENT GREENS, LLC
6290 Montrose Road
Rockville, MD 20852
Attn: Alan D. Cohen
Phone: 301-692-4000


Patuxent Greens
IMPACT PLATE 13

RODGERS
CONSULTING

1101 Mercantile Lane, Suite 280, Largo, Maryland 20774
Ph: 301.948.4700 www.rodgers.com

	BY	DATE	SCALE: 1"=100'
BASE DATA			JOB No. 1262A
DESIGNED			DATE: OCT.2018
DRAWN			
REVIEWED			
RELEASE FOR			SHEET No. 14 OF 18
BY	DATE		

JOB-TYPE-OF-PLAN

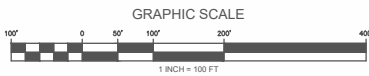

Impacts to Regulated Resources

Impact	Description	Non-Tidal Emergent Wetlands Permanent (SF)	Wetland Buffer Permanent (SF)	100-Year Floodplain Permanent CUT (SF)	100-Year Floodplain Permanent FILL (SF)
14	Grading/Roadway/Home Construction	52,149	69,457	505,239	29,595

LEGEND

- Emergent Wetland Impact
- Wetland Buffer Impact
- Floodplain Impact - FILL
- Floodplain Impact - CUT
- Pond Boundary

Revision #10 06.03.19

Prepared For:

CS PATUXENT GREENS, LLC
6290 Montrose Road
Rockville, MD 20852
Attn: Alan D. Cohen
Phone: 301-692-4000



Patuxent Greens
IMPACT PLATE 14

RODGERS
CONSULTING

1101 Mercantile Lane, Suite 280, Largo, Maryland 20774
Ph: 301.948.4700 www.rodgers.com

	BY	DATE	SCALE: 1"=100'
BASE DATA			JOB No. 1262A
DESIGNED			DATE: OCT.2018
DRAWN			
REVIEWED			
RELEASE FOR			SHEET No. 15 OF 18
BY		DATE	

JOB-TYPE-OF-PLAN

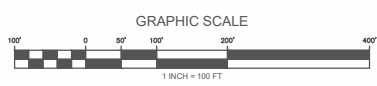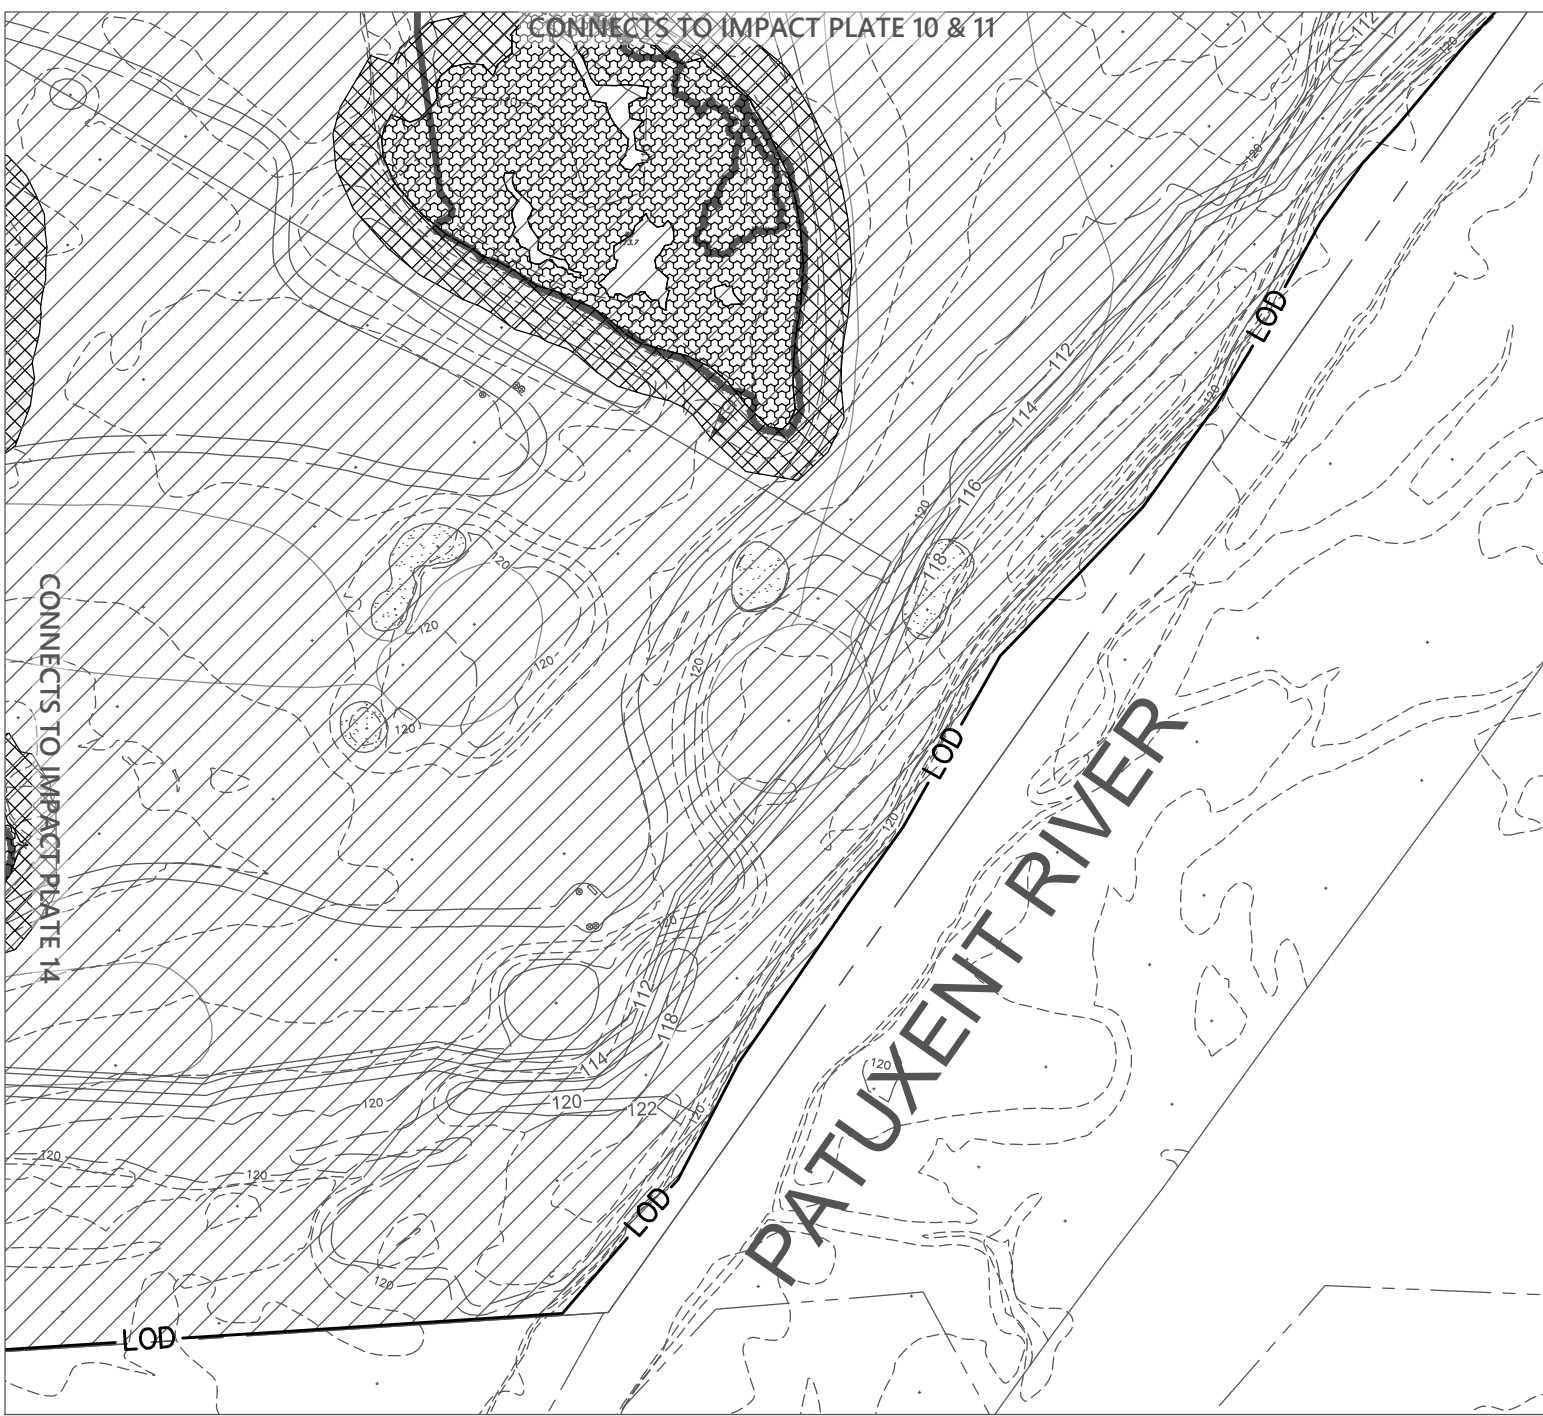

Revision #10 06.03.19

Impacts to Regulated Resources

Impact	Description	Non-Tidal Emergent Wetlands Permanent (SF)	Wetland Buffer Permanent (SF)	100-Year Floodplain Permanent CUT (SF)	100-Year Floodplain Permanent FILL (SF)
15	Grading/Roadway/Home Construction	28,310	16,320	361,534	0

LEGEND	
	Emergent Wetland Impact
	Wetland Buffer Impact
	Floodplain Impact - FILL
	Floodplain Impact - CUT
	Pond Boundary


Prepared For:
 CS PATUXENT GREENS, LLC
 6290 Montrose Road
 Rockville, MD 20852
 Attn: Alan D. Cohen
 Phone: 301-692-4000

Patuxent Greens
 IMPACT PLATE 15


RODGERS
 CONSULTING
 1101 Mercantile Lane, Suite 280, Largo, Maryland 20774
 Ph: 301.948.4700 www.rodgers.com

	BY	DATE	SCALE: 1"=100'
BASE DATA			JOB No. 1262A
DESIGNED			DATE: OCT.2018
DRAWN			
REVIEWED			
RELEASE FOR			SHEET No. 16 OF 18
BY _____		DATE _____	

JOB-TYPE-OF-PLAN

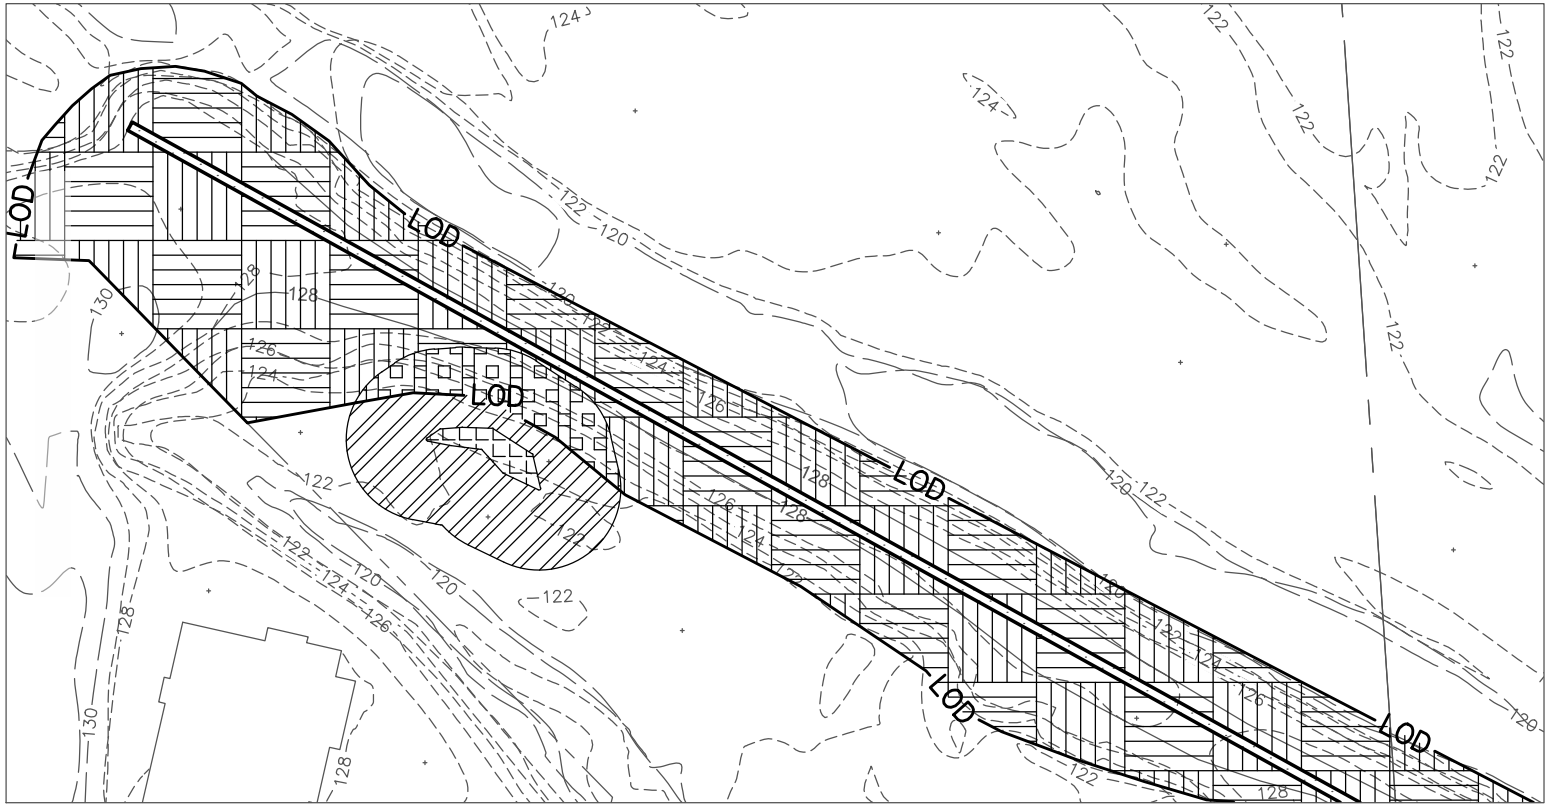

CONNECTS TO IMPACT PLATE 1

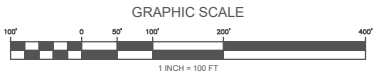

Revision #10 06.03.19

Impacts to Regulated Resources

Impact	Description	Non-Tidal Emergent Wetlands Permanent (SF)	Wetland Buffer Permanent (SF)	Wetland Buffer Temporary Impact (SF)	100-Year Floodplain Permanent CUT (SF)	100-Year Floodplain Permanent FILL (SF)	100-Year Floodplain Temporary Impact (SF)
16	Grading/Roadway/Home Construction	0	0	1,266	0	1,308	22,679

LEGEND

- Temporary Wetland Buffer Impact
- Temporary Floodplain Impact
- Emergent Wetland - NO IMPACT
- Wetland Buffer - NO IMPACT
- Emergent Wetland Impact
- Wetland Buffer Impact
- Floodplain Impact - FILL
- Floodplain Impact - CUT
- Pond Boundary

Prepared For:

CS PATUXENT GREENS, LLC
6290 Montrose Road
Rockville, MD 20852
Attn: Alan D. Cohen
Phone: 301-692-4000

Patuxent Greens

IMPACT PLATE 16

RODGERS
CONSULTING

1101 Mercantile Lane, Suite 280, Largo, Maryland 20774
Ph: 301.948.4700 www.rodgers.com

	BY	DATE	SCALE:
BASE DATA			1"=60'
DESIGNED			JOB No.
DRAWN			1262A
REVIEWED			DATE:
			OCT.2018
RELEASE FOR			SHEET No.
BY		DATE	17 OF 18

JOB-TYPE-OF-PLAN

TOTAL IMPACTS

TOTAL IMPACTS TO REGULATED RESOURCES

Impact	Description	TOTAL Non-Tidal Emergent Wetlands Permanent (SF)	TOTAL Wetland Buffer Permanent (SF)	TOTAL Scrub Shrub Wetlands Permanent (SF)	TOTAL 100-Year Floodplain Permanent CUT (SF)	TOTAL 100-Year Floodplain Permanent FILL (SF)	TOTAL 100-Year Floodplain Permanent CUT & FILL COMBINED (SF)	TOTAL 100-Year Floodplain Temporary Impact (SF)	TOTAL Wetland Buffer Temporary Impact (SF)
IMPACT 1	Grading/Roadway/Home Construction	5,733	17,763	0	9,410	192,648	202,058	920	0
IMPACT 2	Grading/Roadway/Home Construction	0	0	0	36,985	278,036	315,021	3,192	0
IMPACT 3	Grading/Roadway/Home Construction	933	11,261	0	0	284,959	284,959	0	0
IMPACT 4	Grading/Roadway/Home Construction	2,416	44,906	0	93,969	505,620	599,589	0	0
IMPACT 5	Grading/Roadway/Home Construction	361	11,102	1,770	50,863	504,805	555,668	0	0
IMPACT 6	Grading/Roadway/Home Construction	15,497	37,694	0	284,826	618	285,444	0	0
IMPACT 7	Grading/Roadway/Home Construction	1,320	7,758	0	0	336,837	336,837	0	0
IMPACT 8	Grading/Roadway/Home Construction	24,906	70,323	1,148	42,334	522,348	564,682	0	0
IMPACT 9	Grading/Roadway/Home Construction	24225	43,243	0	120,947	462,966	583,913	0	0
IMPACT 10	Grading/Roadway/Home Construction	19,000	51,303	0	288,356	0	288,356	0	0
IMPACT 11	Grading/Roadway/Home Construction	0	0	0	232,318	0	232,318	0	0
IMPACT 12	Grading/Roadway/Home Construction	0	0	0	0	327,758	327,758	0	0
IMPACT 13	Grading/Roadway/Home Construction	16,788	50605	0	297,711	192,684	490,395	0	0
IMPACT 14	Grading/Roadway/Home Construction	52,149	69,457	0	505,239	29,595	534,834	0	0
IMPACT 15	Grading/Roadway/Home Construction	28,310	16,320	0	361,534	0	361,534	0	0
IMPACT 16	Grading/Roadway/Home Construction	0	0	0	0	1,308	1,308	22,679	1,266
TOTAL	Grading/Roadway/Home Construction	191,638	431,735	2,918	2,324,492	3,640,182	5,964,674	26,791	1,266

Revision #10 06.03.19

Prepared For:
CS PATUXENT GREENS, LLC
6290 Montrose Road
Rockville, MD 20852
Attn: Alan D. Cohen
Phone: 301-692-4000

Patuxent Greens

TOTAL IMPACTS

RODGERS
CONSULTING
1101 Mercantile Lane, Suite 280, Largo, Maryland 20774
Ph: 301.948.4700 www.rodgers.com

	BY	DATE	SCALE:
BASE DATA			JOB No.
DESIGNED			1262A
DRAWN			DATE:
REVIEWED			OCT.2018
RELEASE FOR			SHEET No.
BY _____	DATE _____		18 OF 18