



LEGEND

- STEP 1 - SEDIMENT BASIN INSTALLATION
- STEP 2 - COMPENSATORY STORAGE GRADING
- STEP 3 - SITE GRADING AND CONSTRUCTION
- STEP 4 - LEVEE CONSTRUCTION
- STEP 5 - EXISTING BERM REMOVAL

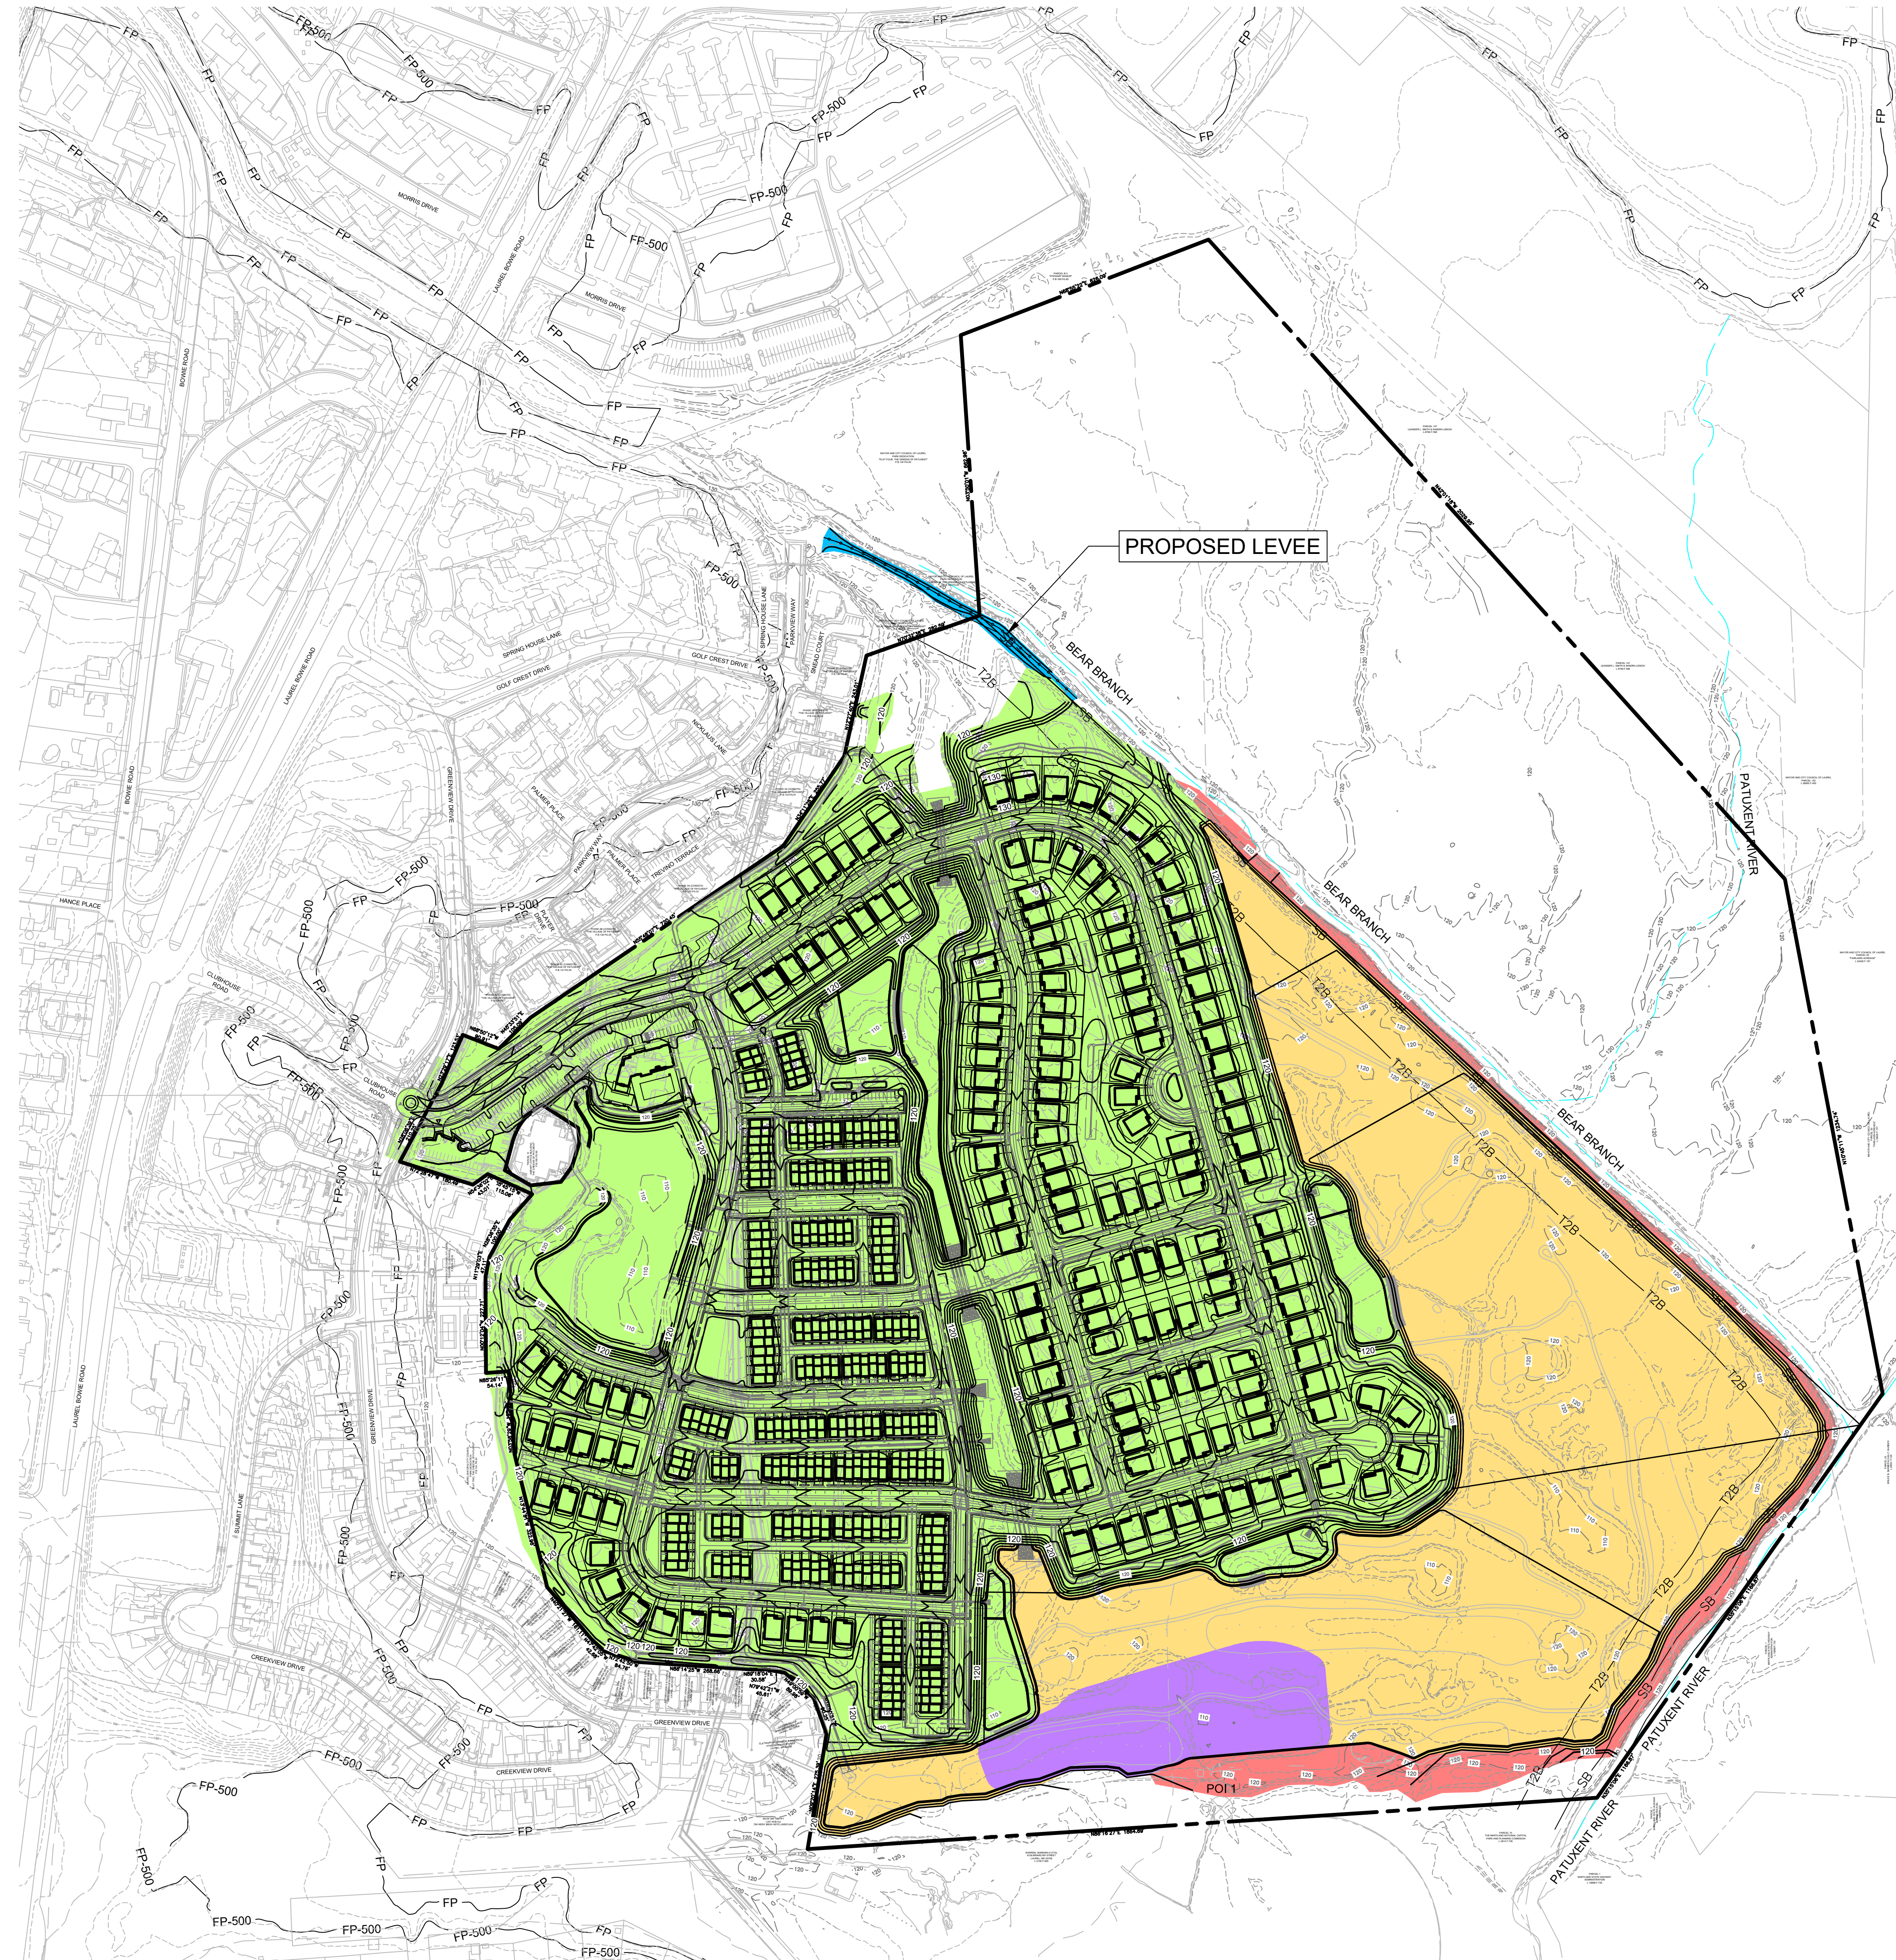

NGVD 29
NAD 83

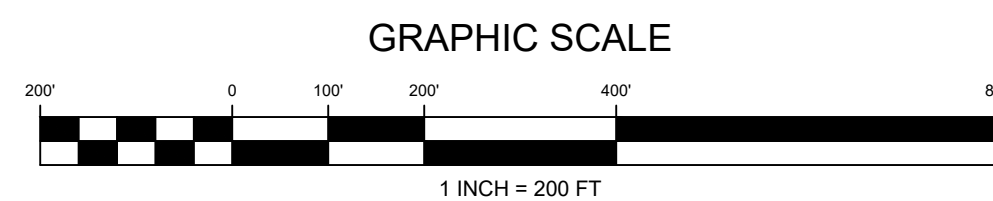

CALL "MISS UTILITY" AT
1-800-257-7777
48 Hours Before Start Of Construction

REVISION	DATE	REVISION	DATE	REVISION	DATE

Applicant:
CS PATUXENT GREENS, LLC.
6290 MONTROSE ROAD
ROCKVILLE, MD 20852
PHONE: 301-692-4000
CONTACT: ALAN COHEN


PATUXENT GREENS
PARCEL A, NLP 126 P.59
L 6008 F.266
ELECTION DISTRICT No. 10
CITY OF LAUREL, PRINCE GEORGE'S COUNTY, MARYLAND

RODGERS CONSULTING
1101 Mercantile Lane, Suite 280 Largo, Maryland 20774
Ph: 301.948.4700 Fx: 301.948.6256 www.rodgers.com

BY	DATE
BASE DATA	CADD FEB 2018
DESIGNED	DKM APR 2019
DRAWN	DKM APR 2019
REVIEWED	PRH APR 2019
RODGERS CONTACT: Philip R. Hughes III	
RELEASE FOR	
BY: _____	DATE: _____

NOTE: THE EXCAVATOR MUST NOTIFY ALL PUBLIC UTILITY COMPANIES WITH UNDERGROUND FACILITIES IN THE AREA OF THE PROPOSED EXCAVATION AND HAVE THOSE FACILITIES LOCATED BY THE UTILITY COMPANIES PRIOR TO COMMENCING EXCAVATION. THE EXCAVATOR IS RESPONSIBLE FOR ADHERING TO APPLICABLE PRINCE GEORGES COUNTY CODES AND REGULATIONS.

PROFESSIONAL CERTIFICATION
I hereby certify that these documents were prepared or approved by me, and that I am a duly licensed professional engineer under the laws of the State of Maryland, License No. 22113, Expiration Date: 9/19/19.

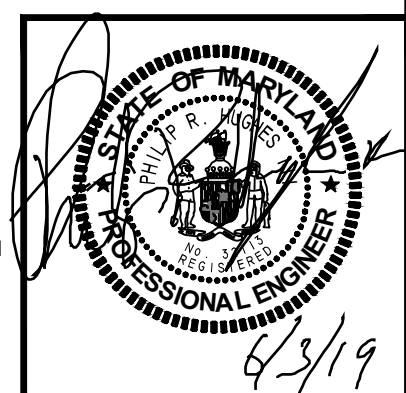

CONSTRUCTION SEQUENCING EXHIBIT

SCALE: 1"=200'
JOB No. 1262A
DATE: SEPT 2018
SHEET No. 1 OF 1